


**Street ID for Publicly
Maintained Roadways**

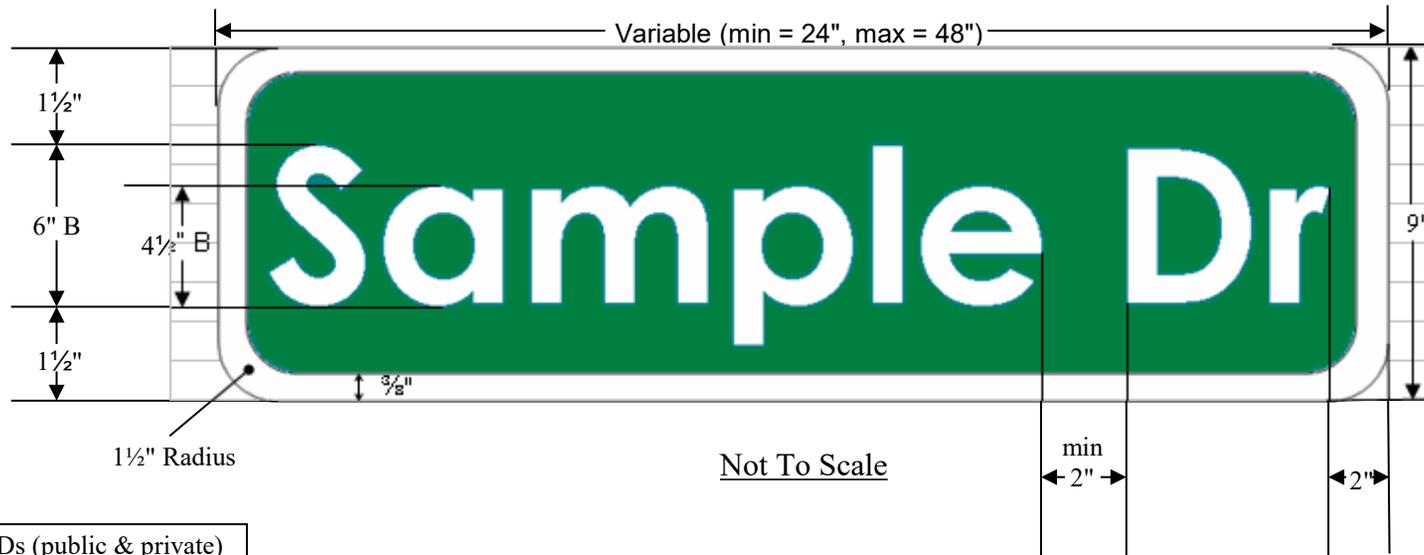

All Street IDs (public & private) will use Highway Series "B" font, with 6" uppercase letters & 4 1/2" lowercase letters. Private Street IDs will include the letters "PVT" in 4" all uppercase letters. All Street IDs will use High Intensity Sheeting (GDOT Type III).

**Street ID for Privately
Maintained Roadways**
(identical dimensions + PVT
and reverse color scheme)

